


THIS DRAWING AS AN INSTRUMENT OF SERVICE SHALL NOT BE REPRODUCED, ALTERED OR REUSED IN WHOLE OR IN PART WITHOUT THE WRITTEN PERMISSION OF SIDELINE DESIGN. SIDELINE DESIGN DRAWINGS ARE PROTECTED BY THE U.S. GOVERNMENT COPYRIGHT LEGISLATION. © COPYRIGHT 2009, SIDELINE DESIGN. ALL RIGHTS RESERVED

NOTE: ROOM SIZES GIVEN ARE (+/-).

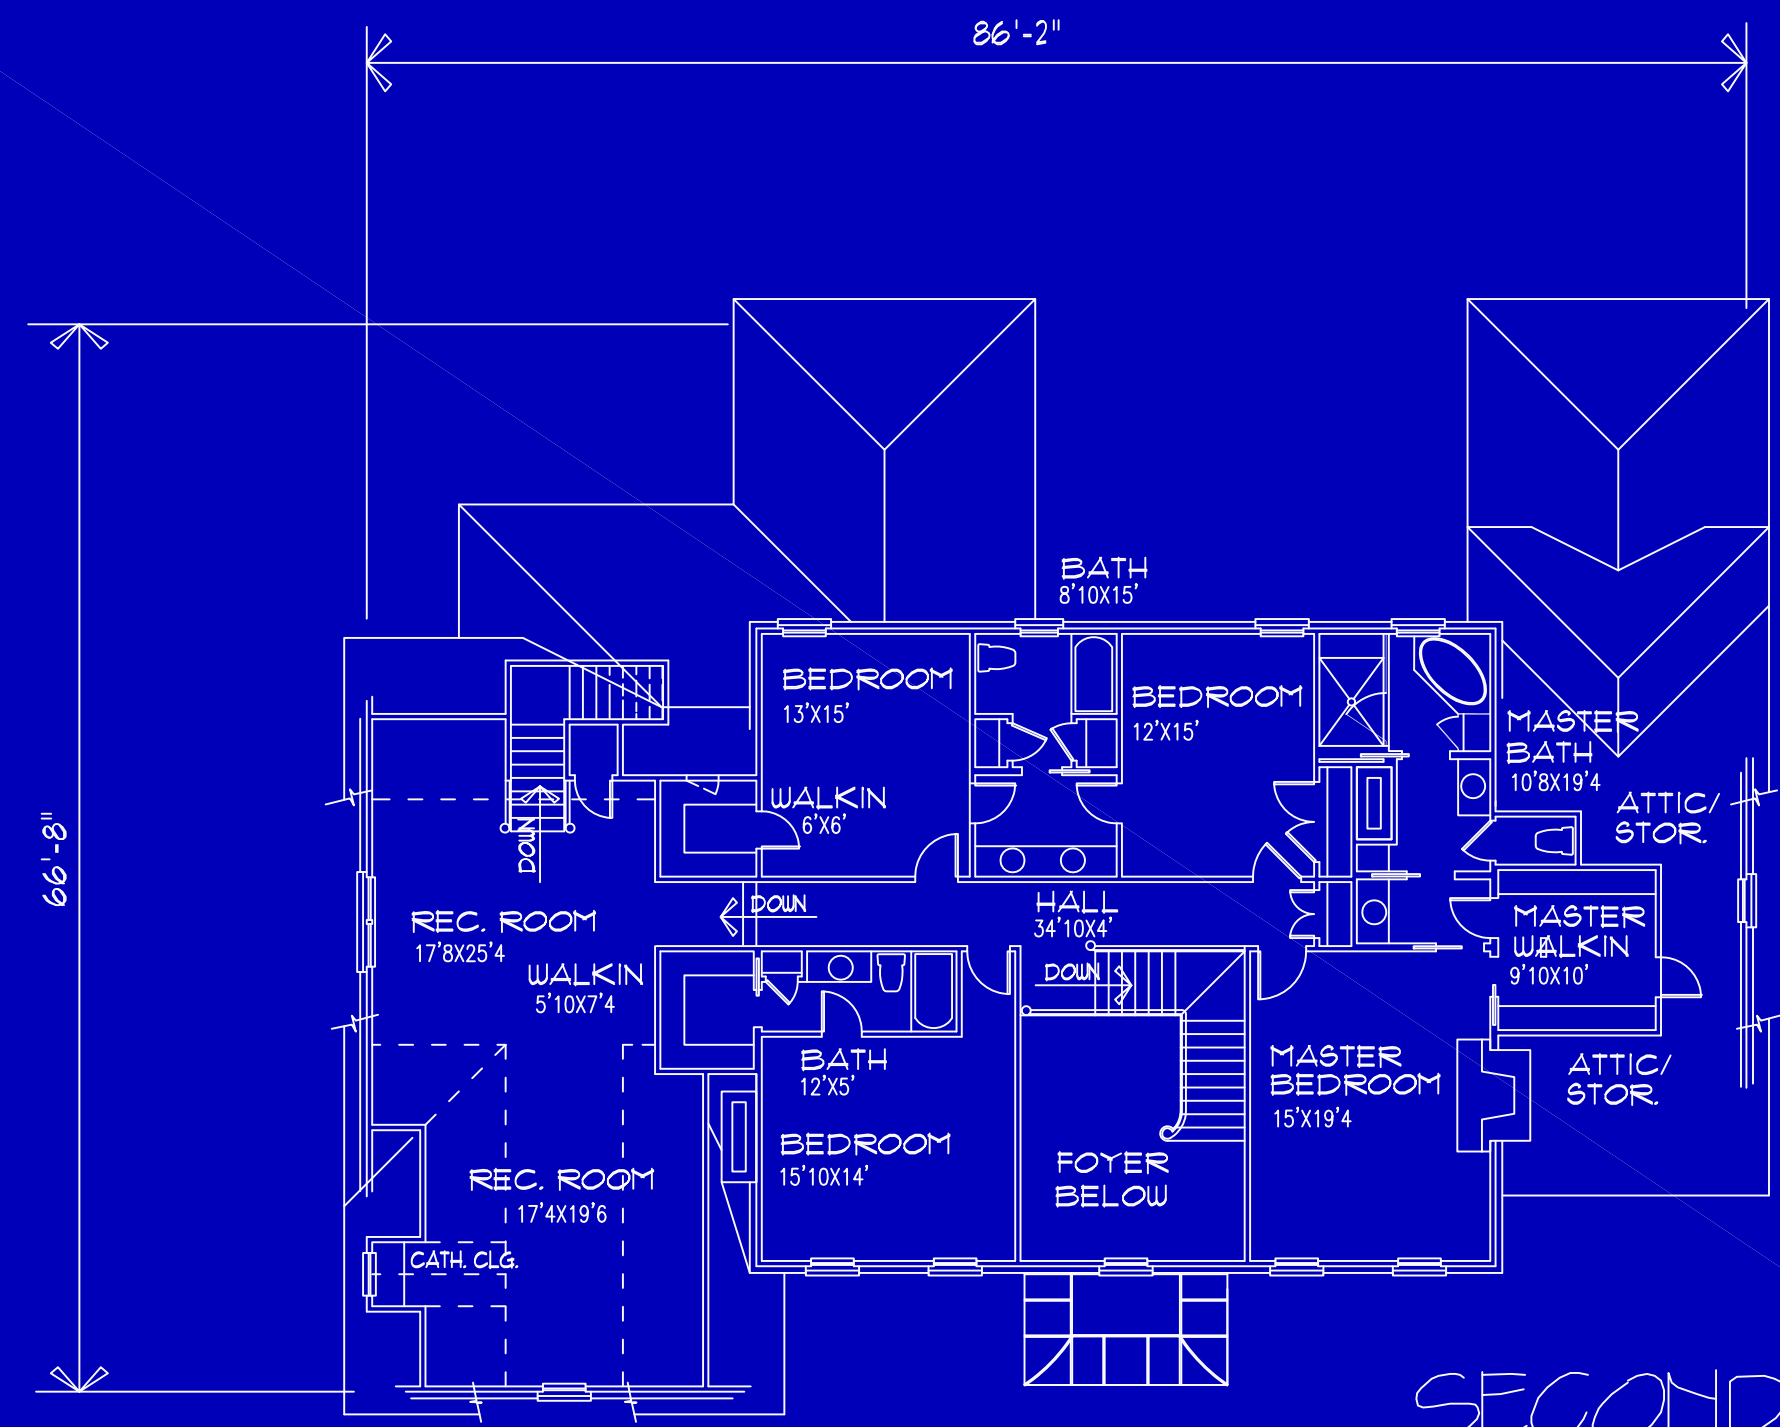

# SECOND FLOOR PLAN

HEATED AREA

2643 SF.

## PRELIMINARY

DRAWN BY:	D. W. DANN
JOB #:	HH-II-A-09A
DATE:	
STARTED:	
BASED FOR REVIEW:	
REVISED:	
REVISED:	
REVISED:	
REVISED:	
REVISED:	

These house plans were prepared without the supervision of a registered architect. Sideline Design assumes no responsibility or liability for defects or omissions in the design of these plans.

HIGHEND HOME  
HH-II-A-09A



SIDELINE  
DESIGN

RESIDENCE  
2ND FLOOR PLAN

SHEET #  
3  
OF THREE