


THIS DRAWING AS AN INSTRUMENT OF SERVICE SHALL NOT BE REPRODUCED, ALTERED OR IN PART WITHOUT THE WRITTEN PERMISSION OF SIDELINE DESIGN. SIDELINE DESIGN DRAWINGS ARE PROTECTED BY THE U.S. GOVERNMENT COPYRIGHT LEGISLATION. © COPYRIGHT 2009, SIDELINE DESIGN. ALL RIGHTS RESERVED.

NOTE: ROOM SIZES GIVEN ARE (+/-).

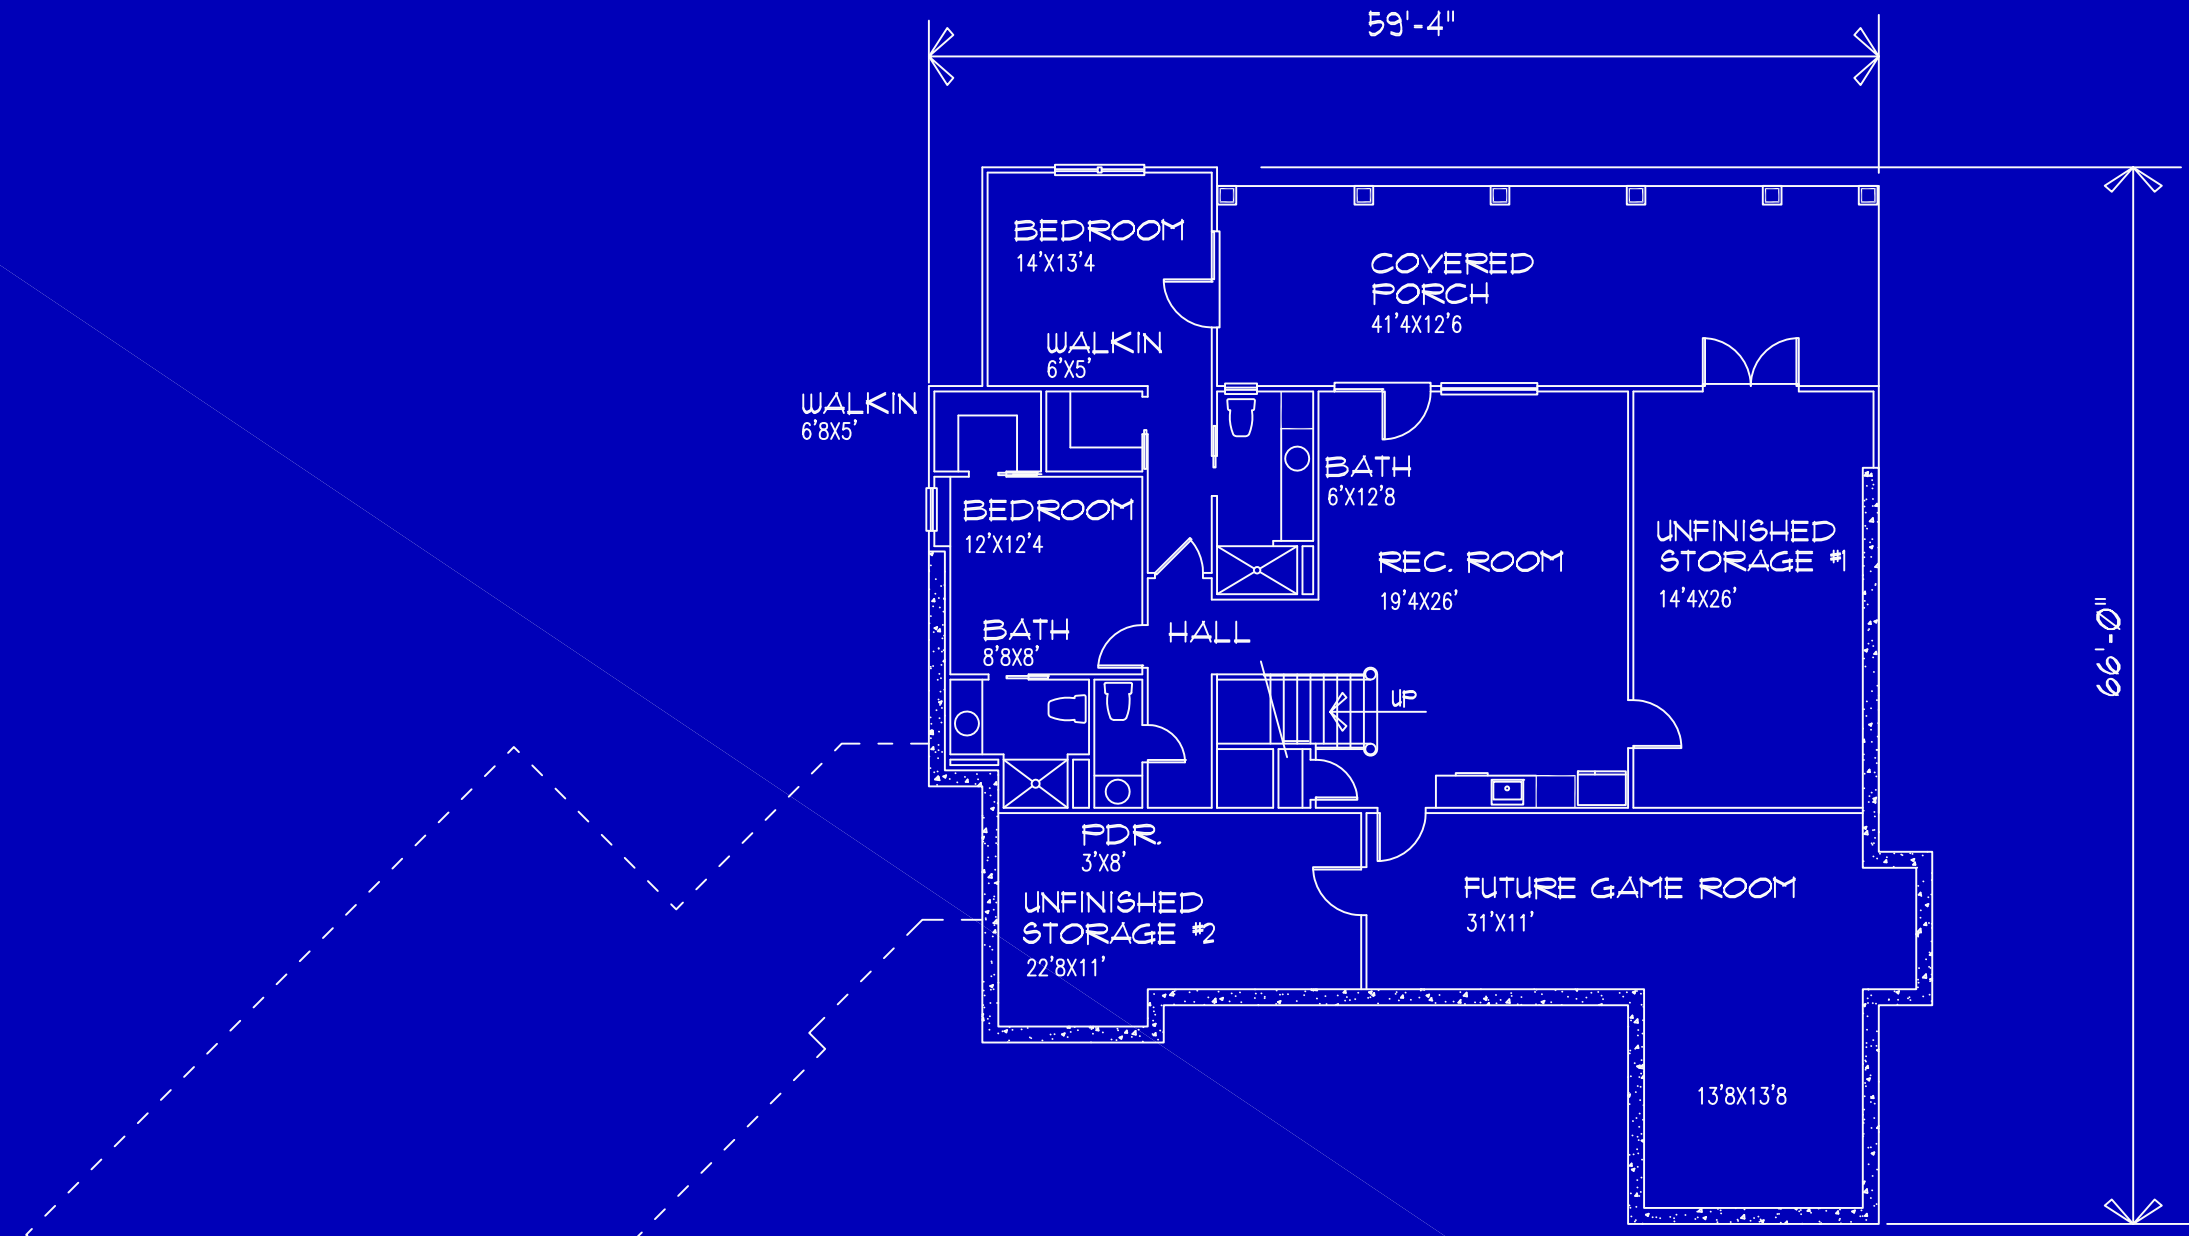

# LOWER FLOOR PLAN

HEATED AREA	1330 SF.
FUTURE GAME ROOM	557 SF.
UNFINISHED STORAGE #1	436 SF.
UNFINISHED STORAGE #2	271 SF.

**PRELIMINARY**

DRAWN BY:  
D. W. DANN  
JOB #: HH-18-A-09A  
DATE:  
STARTED:  
BASED FOR REVIEW:  
REVISED:  
REVISED:

These house plans were prepared without the supervision of a registered architect. Sideline Design assumes no responsibility or liability for defects or omissions in the design of these plans. The sole and exclusive liability to Sideline Design, regardless of the form of action, shall not exceed the purchase price of these plans.

HIGHEND HOME  
HH-18-A-09A



**SIDELINE DESIGN**

RESIDENCE  
LOWER FLOOR PLAN

SHEET #  
3  
OF THREE