


THIS DRAWING AS AN INSTRUMENT OF SERVICE SHALL NOT BE REPRODUCED, ALTERED OR REUSED IN WHOLE OR IN PART WITHOUT THE WRITTEN PERMISSION OF SIDELINE DESIGN. SIDELINE DESIGN DRAWINGS ARE PROTECTED BY THE U.S. GOVERNMENT COPYRIGHT LEGISLATION. © COPYRIGHT 2009, SIDELINE DESIGN. ALL RIGHTS RESERVED

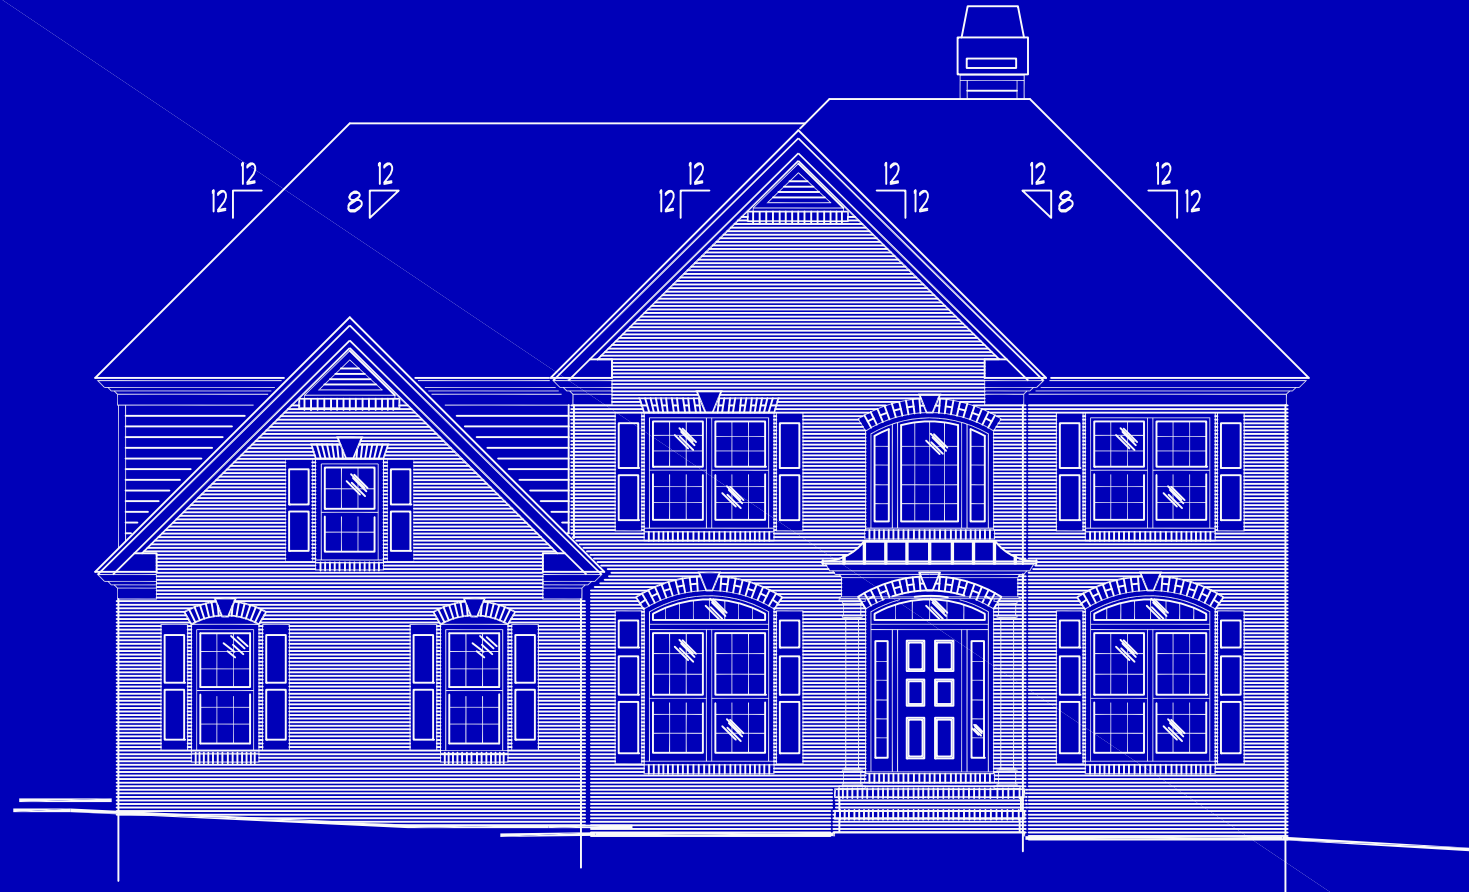

FRONT ELEVATION

DRAWN BY:
D. U. DANN

JOB #: MH-19-A-09A

DATE: _____

STARTED: _____

ISSUED FOR REVIEW: _____

REVISED: _____

REVISED: _____

These house plans were prepared without the supervision of a registered architect. Sideline Design assumes no responsibility or liability for defects or omissions in the design of these plans. The sole and exclusive liability to Sideline Design, regardless of the form of action, shall not exceed the purchase price of these plans.

MIDRANGE HOME
MH-19-A-09A



**SIDELINE
DESIGN**

RESIDENCE
FRONT ELEVATION

SHEET #
1
OF THREE